


# Detaljregulering for Holter sag. Planområde ved varsel om oppstart.

Dato: 19.10.22

M 1:2000 (i A4)

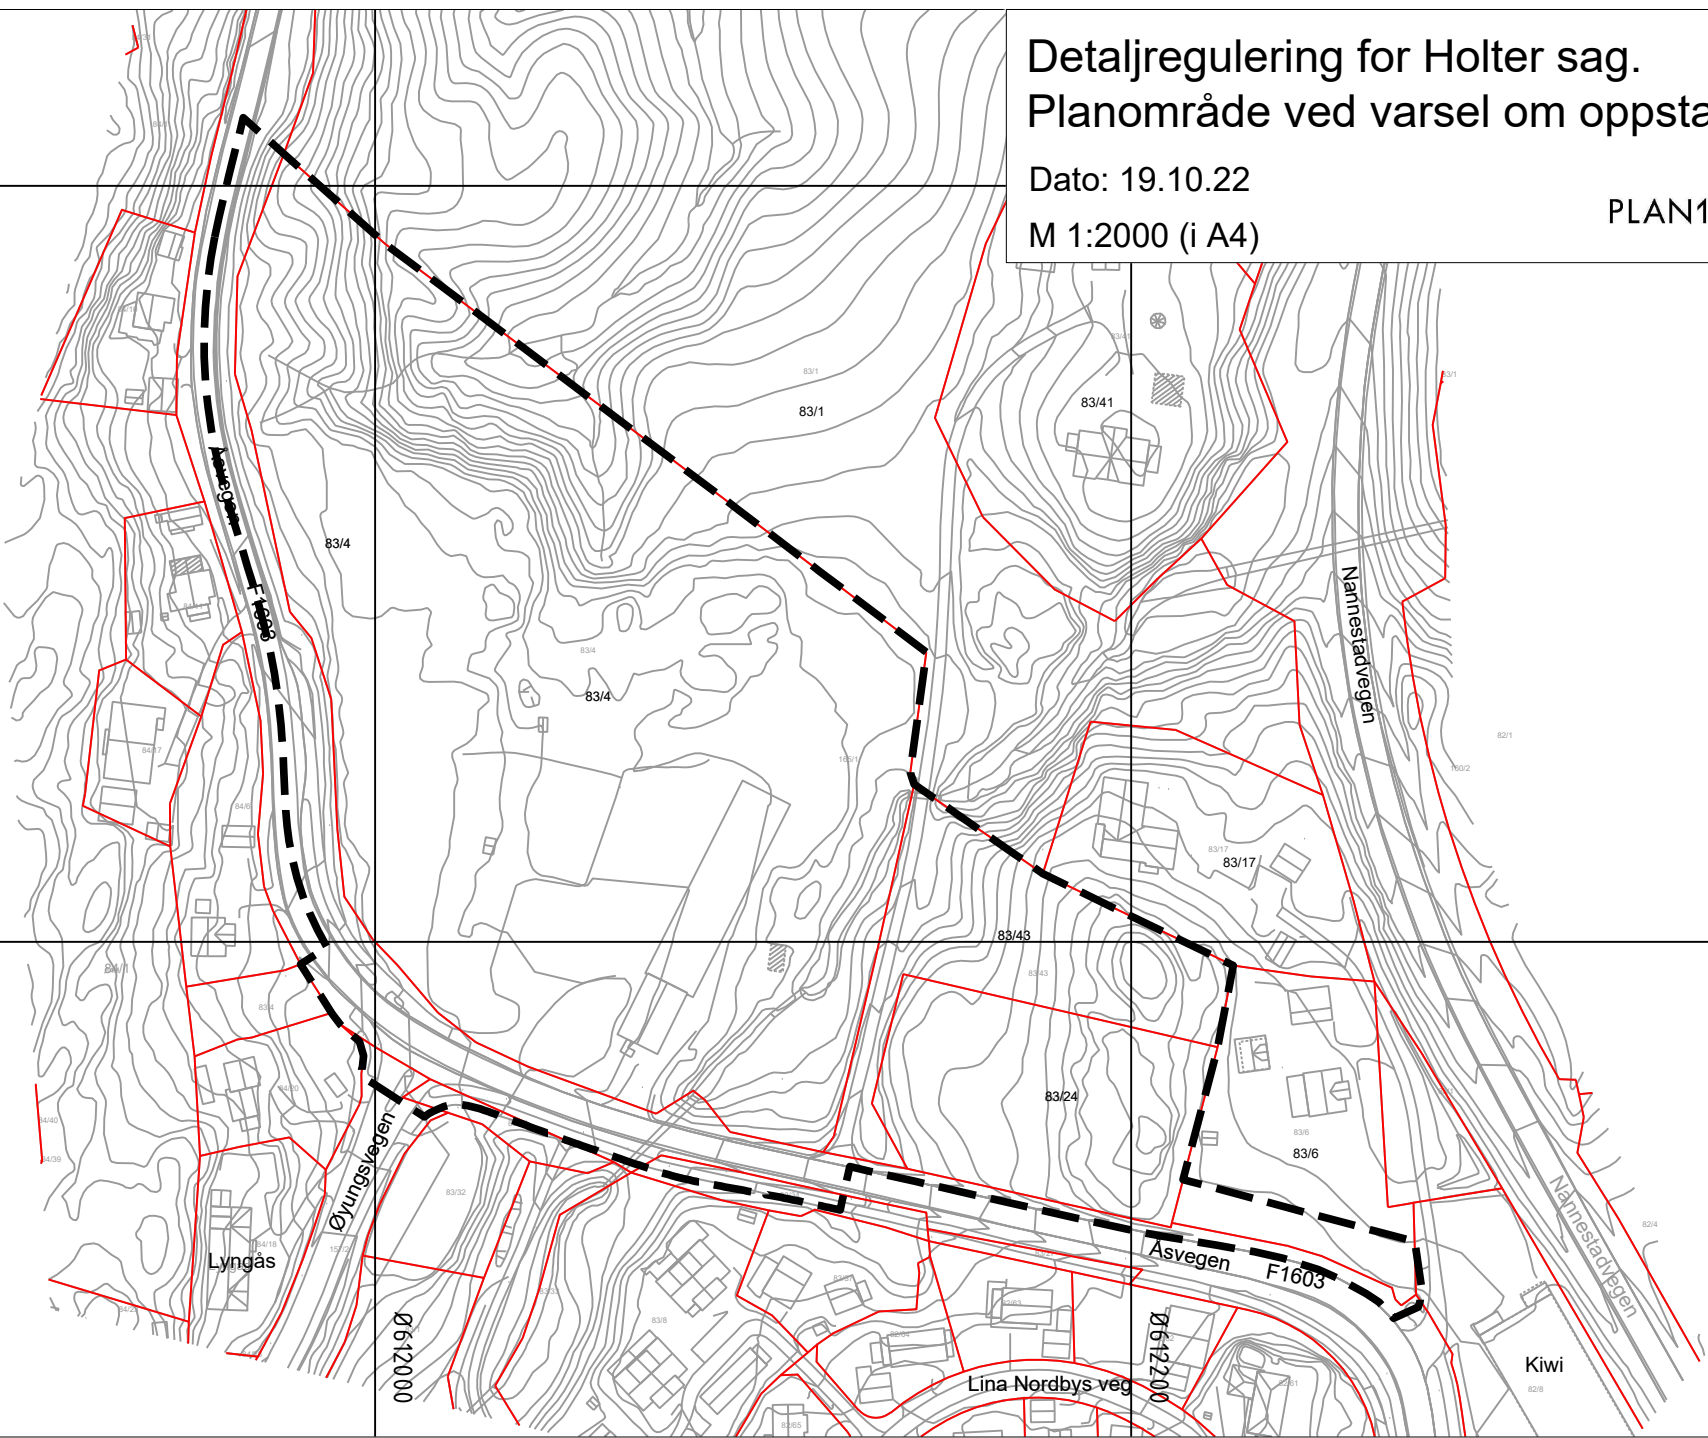

N6668600

Ø612000

Ø612200