
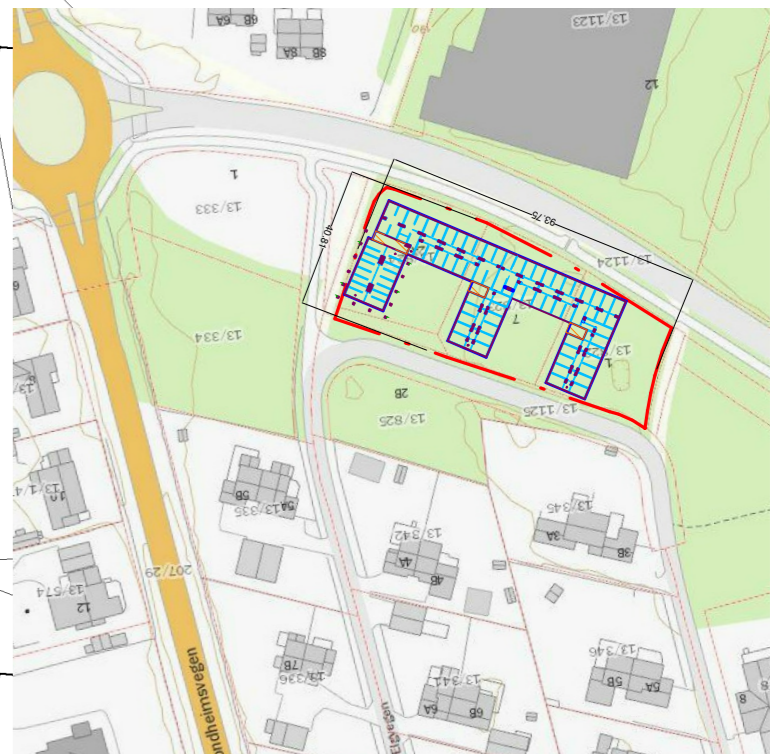



Shading analysis for day of equinox
 21th of March
 and 23rd of September
 performed with Autodesk Revit

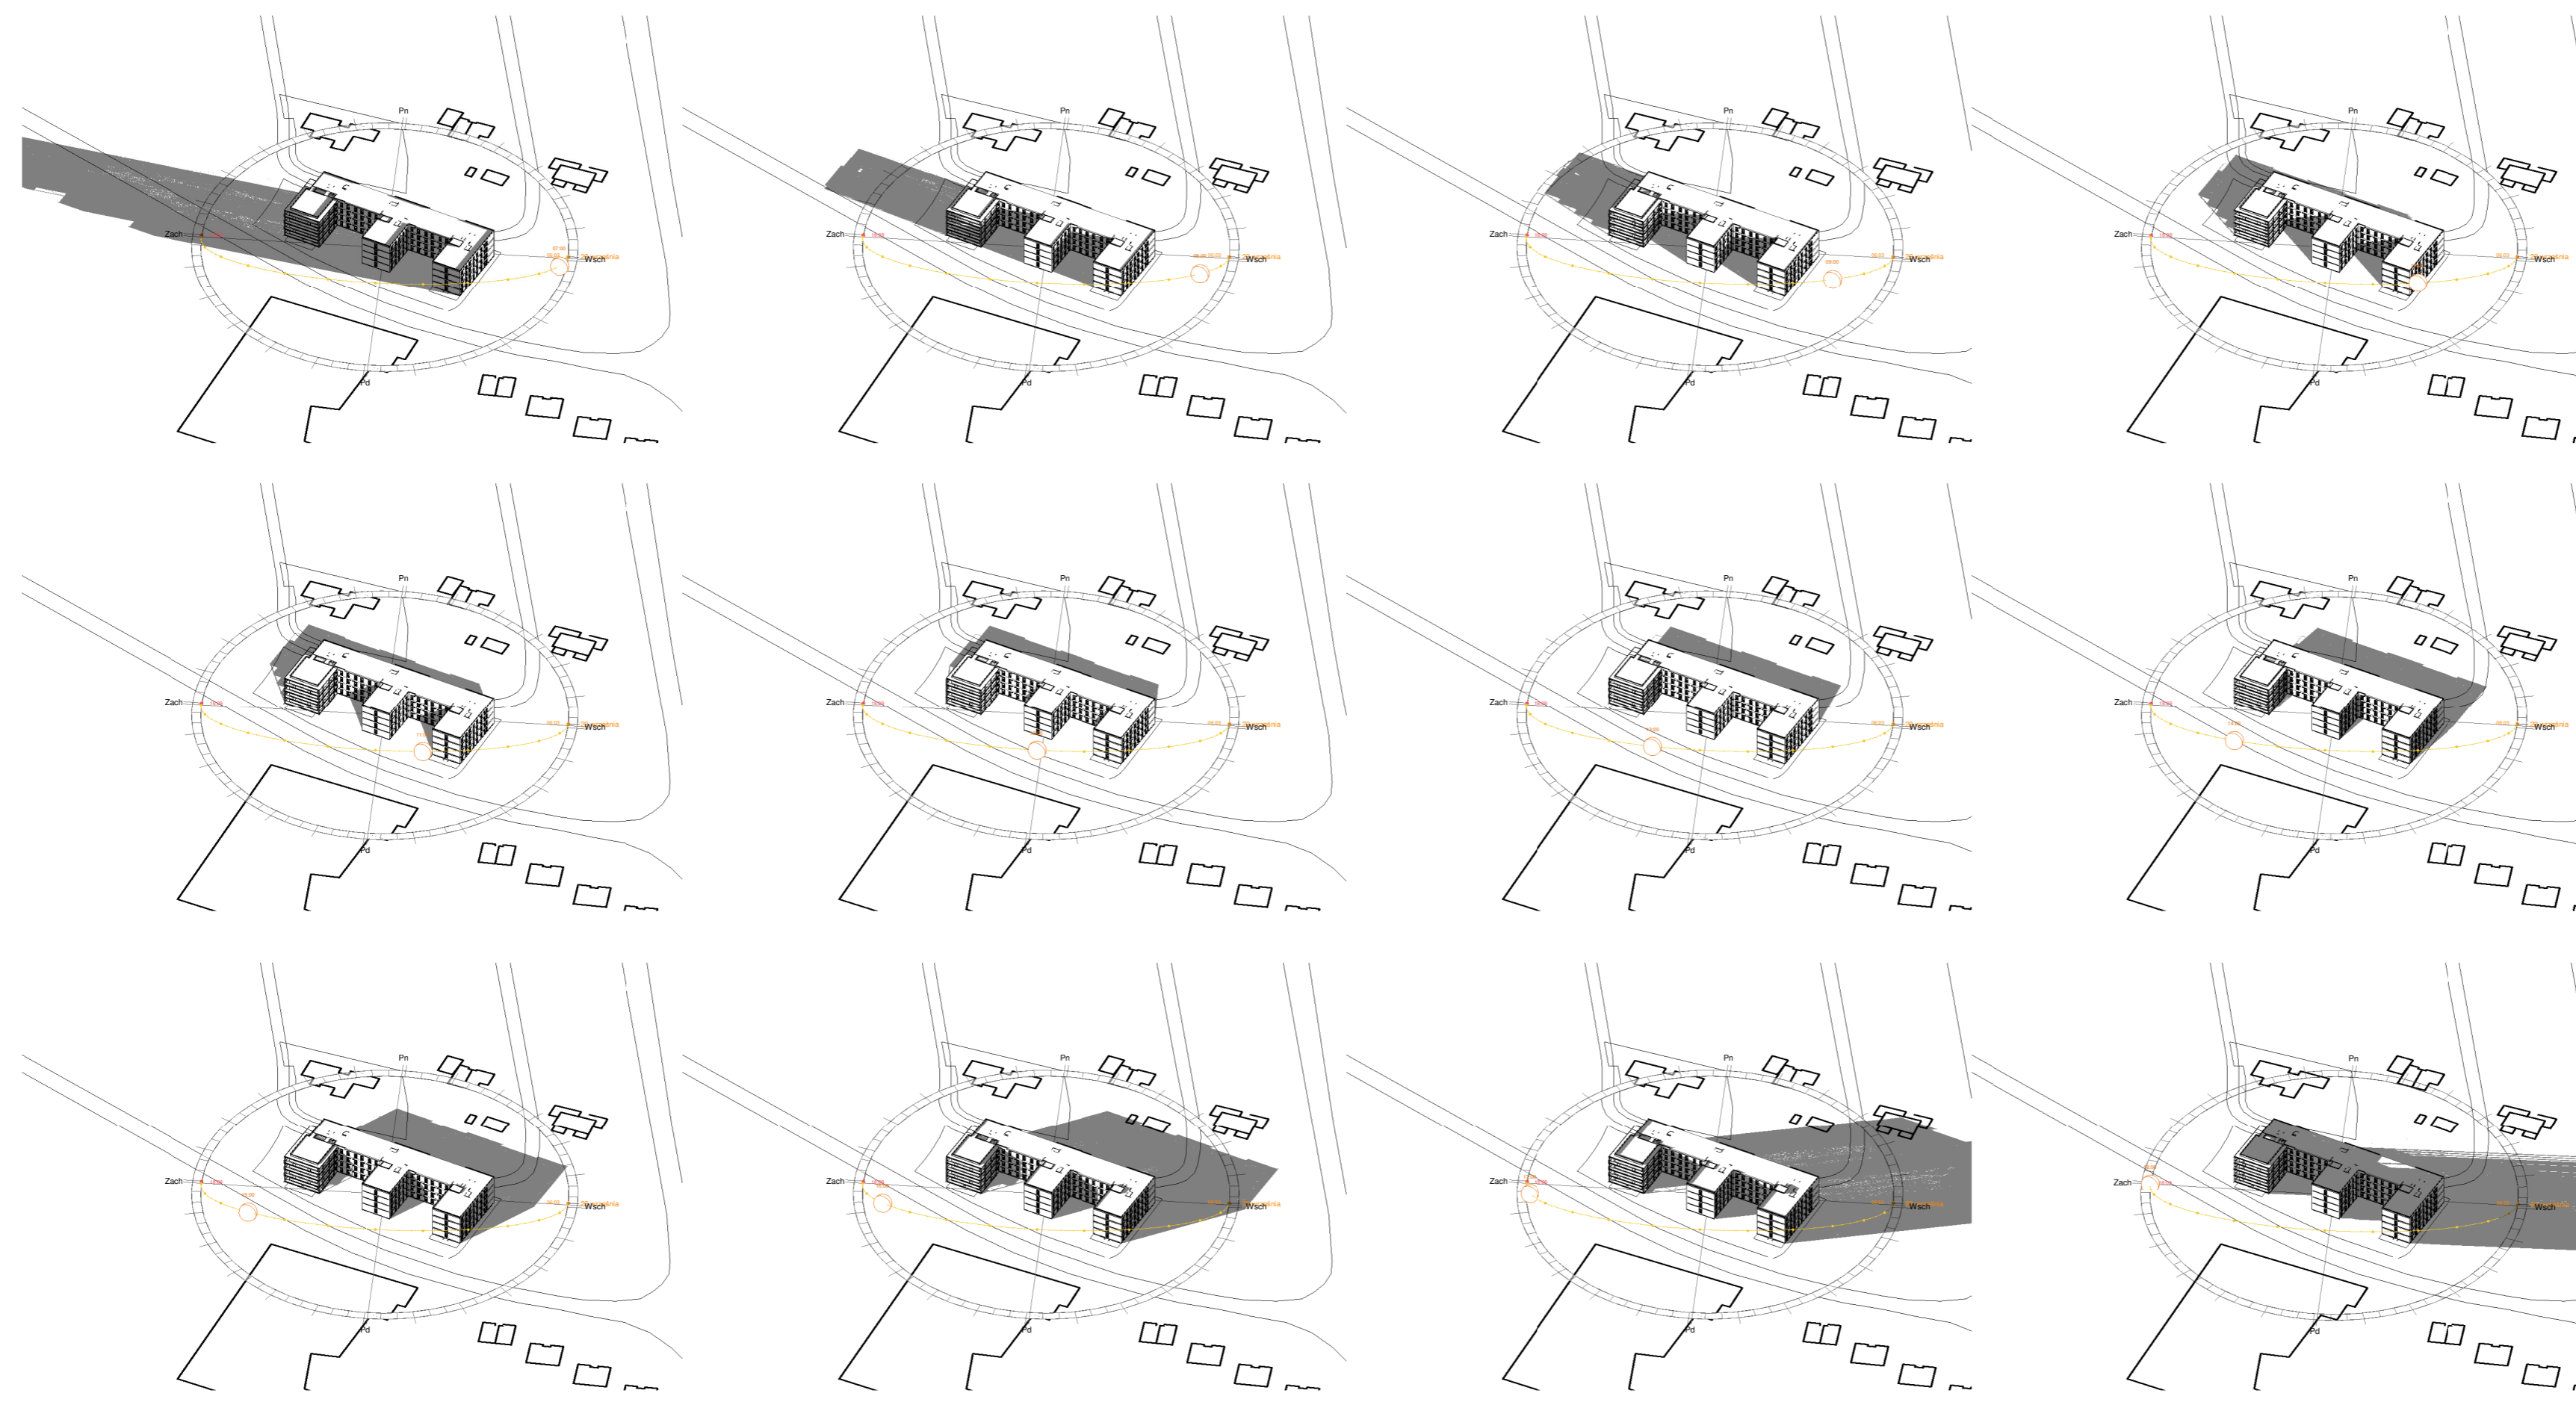

UNHOUSE external UNREP S.A. ul. Rajpcowa 5 17-100 Białka Podlaska POLAND www.unhouse.pl Phone: +48 800 730 54 77 Fax: +48 800 730 54 76 tel: +48 22 62 30 300			
Student house, Elverum		Ine Nessel	
Nazwa rysunku/ Drawing name: Equinox 23rd of September shading analysis 4 story		Numer rysunku/ Drawing number: A-02	
Numer projektu/ Project number: 42020		Data Data: 22.09.2020	
Skala Scale: 1 : 2000		Wersja Version: v.0-03	
Zespół projektowy/ Designing Team:			
Tytuł zawodowy, imię i nazwisko/ Title, name and surname:		Data/ Date:	
arch. Tomasz M. Perkowski		22.09.2020	
_____		22.09.2020	
_____		22.09.2020	
_____		22.09.2020	